




ÚTGÁFUFERILL			
NÚMER:	DAGS:	SKÝRINGAR:	UNNIÐ:
DAGS.	SAMRÆM.HÖNNUÐUR		
Brunatákn			
EI60	= Veggir	A-REI90	= Hæðaskil
EI90		E-CS30	= Hurðir
A-EI60		EI-CS30	
A-EI120		EI-CS60	
REI60			
REI120		E30	= Gluggar
A-REIM120			
VERKFRÆÐISTOFA ÍVARSSONAR ehf.			
SUÐURLANDSBRAUT 46 108 REYKJAVÍK SÍM: 695-4337 NETFANG: ivar@vha.is kt: 540212-2790 HEIMASÍÐA: www.vha.is			
HEITI VERKS:			
HAFNARBRAUT 8 BÍLDUDAL			
HEITI TEIKNINGAR:			
GRUNNMYND 1. OG 2.HÆÐAR AFSTÖÐUMYND			
MKV: 1:100 1:500	DAGS. 29.05.'24	VERK NR	
TEIKNAD. Í.H.	YFIRFARID Í.H.	SAMPÝKKT Í.H.	TEIKN.NÚMER 1
DAGS.undirskr. 29.05.'24	NAFN HÖNNUÐAR Ívar Hauksson kt: 110383-5339		
UNDIRSKR.HÖNNUÐAR			ÚTGÁFA A

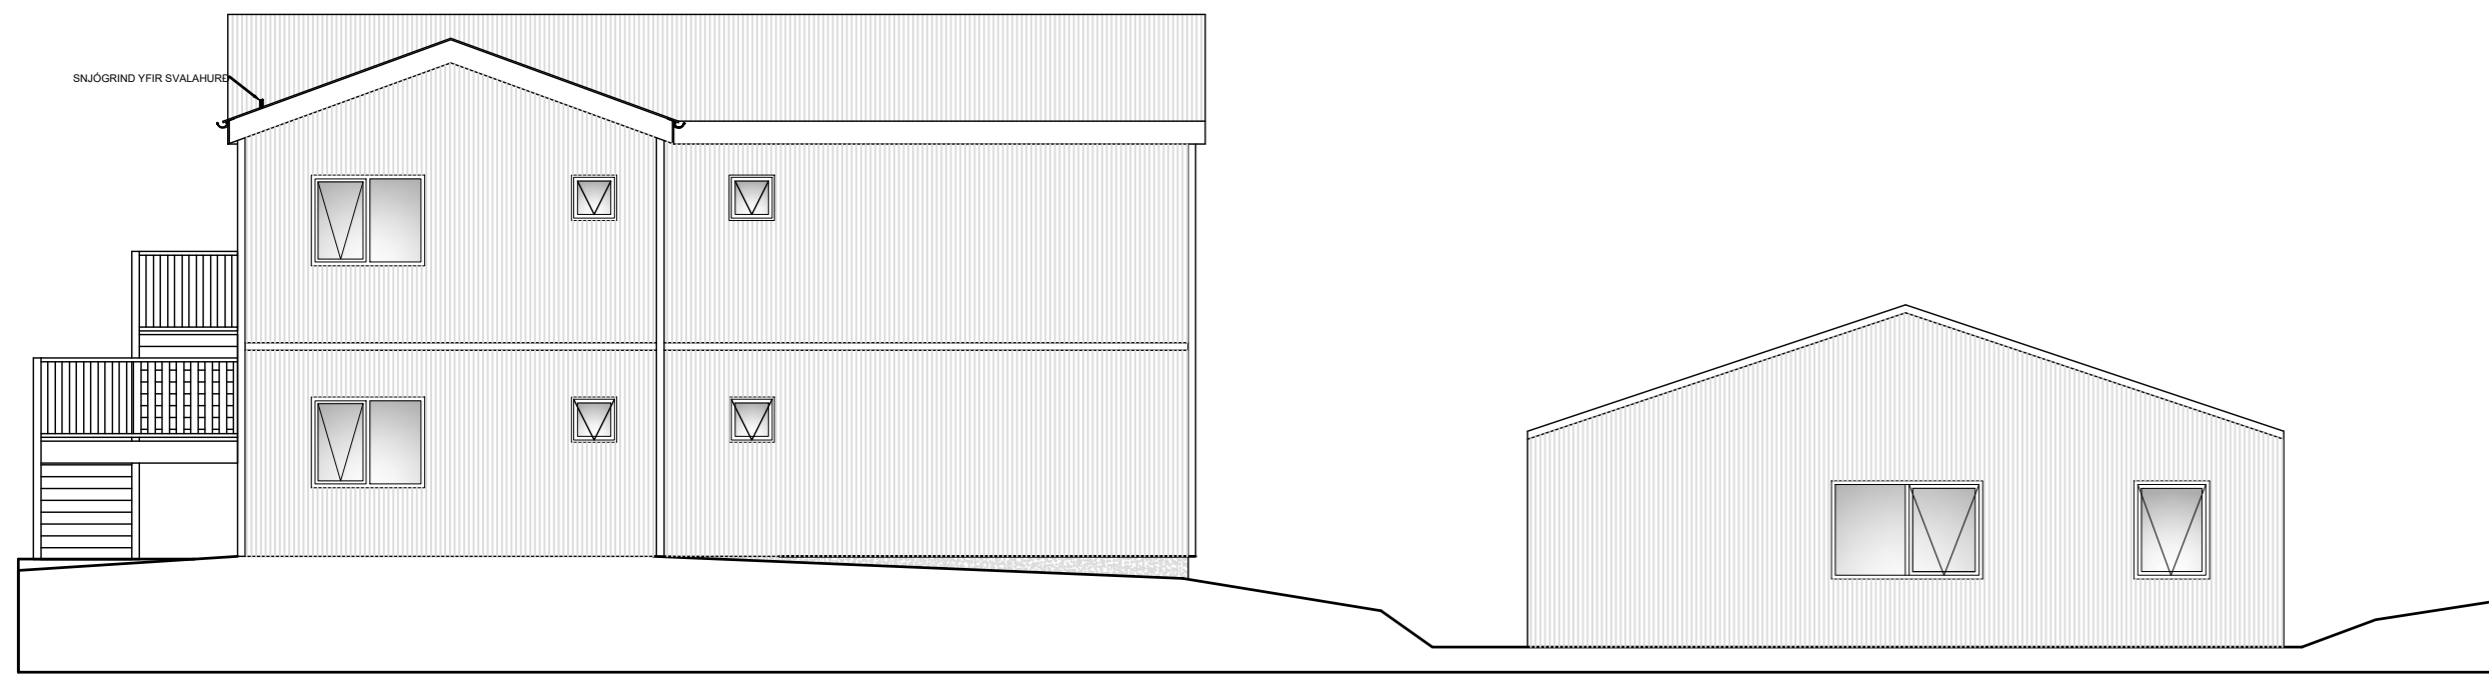


ÚTLIT NORD-VESTUR 1/100

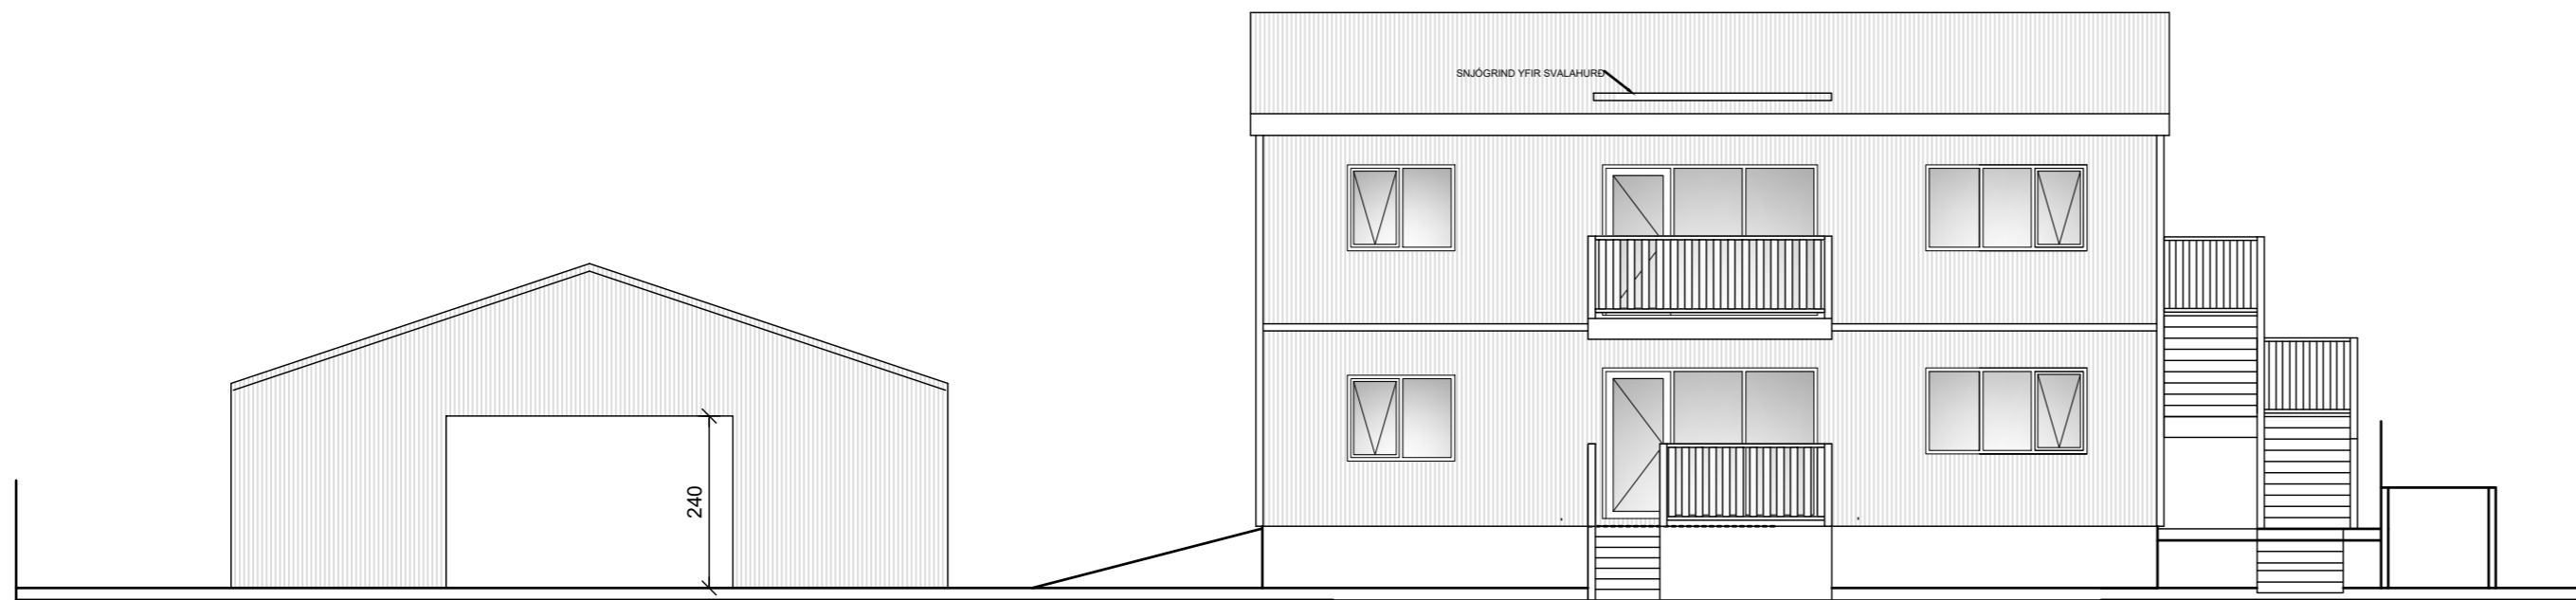


ÚTLIT SUÐ-AUSTUR 1/100

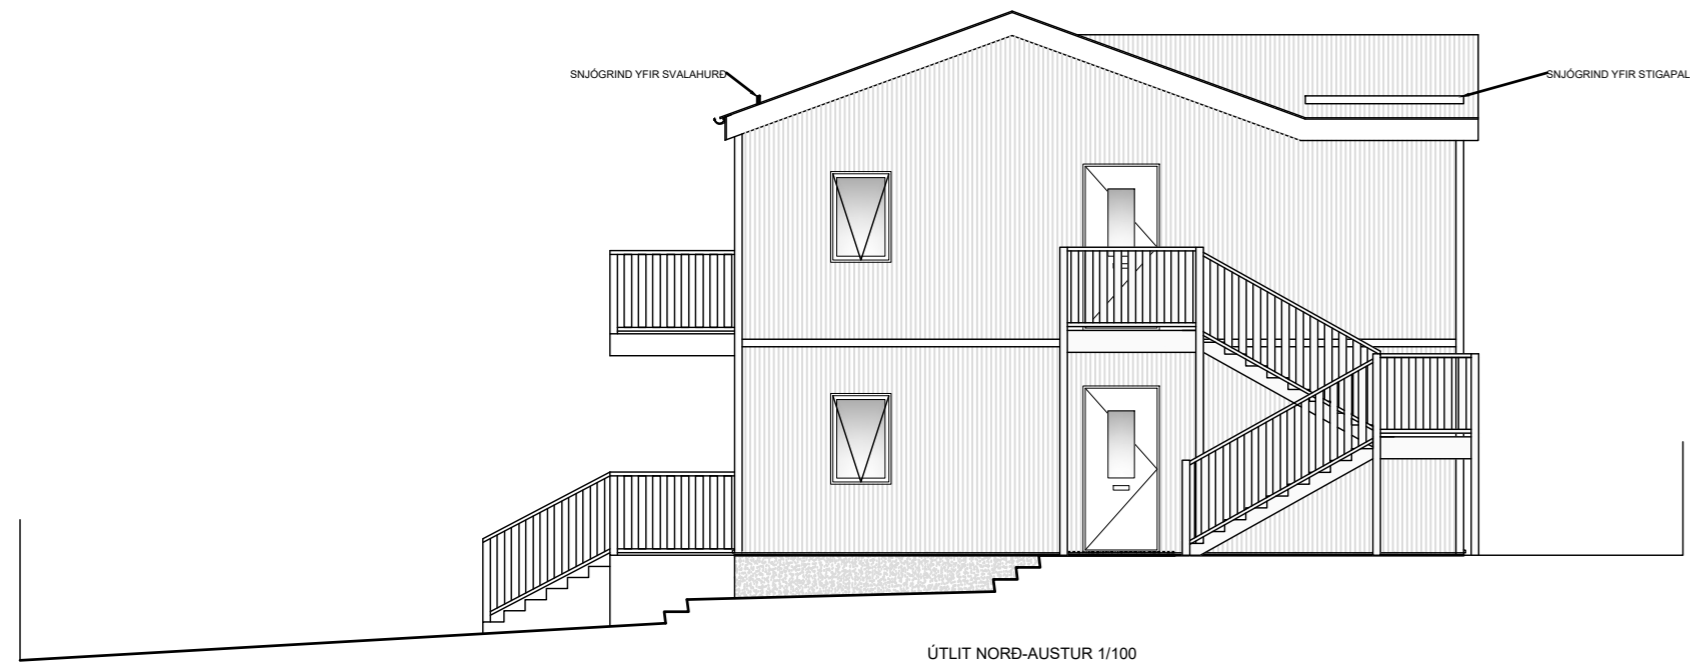


ÚTLIT NORD-AUSTUR 1/100

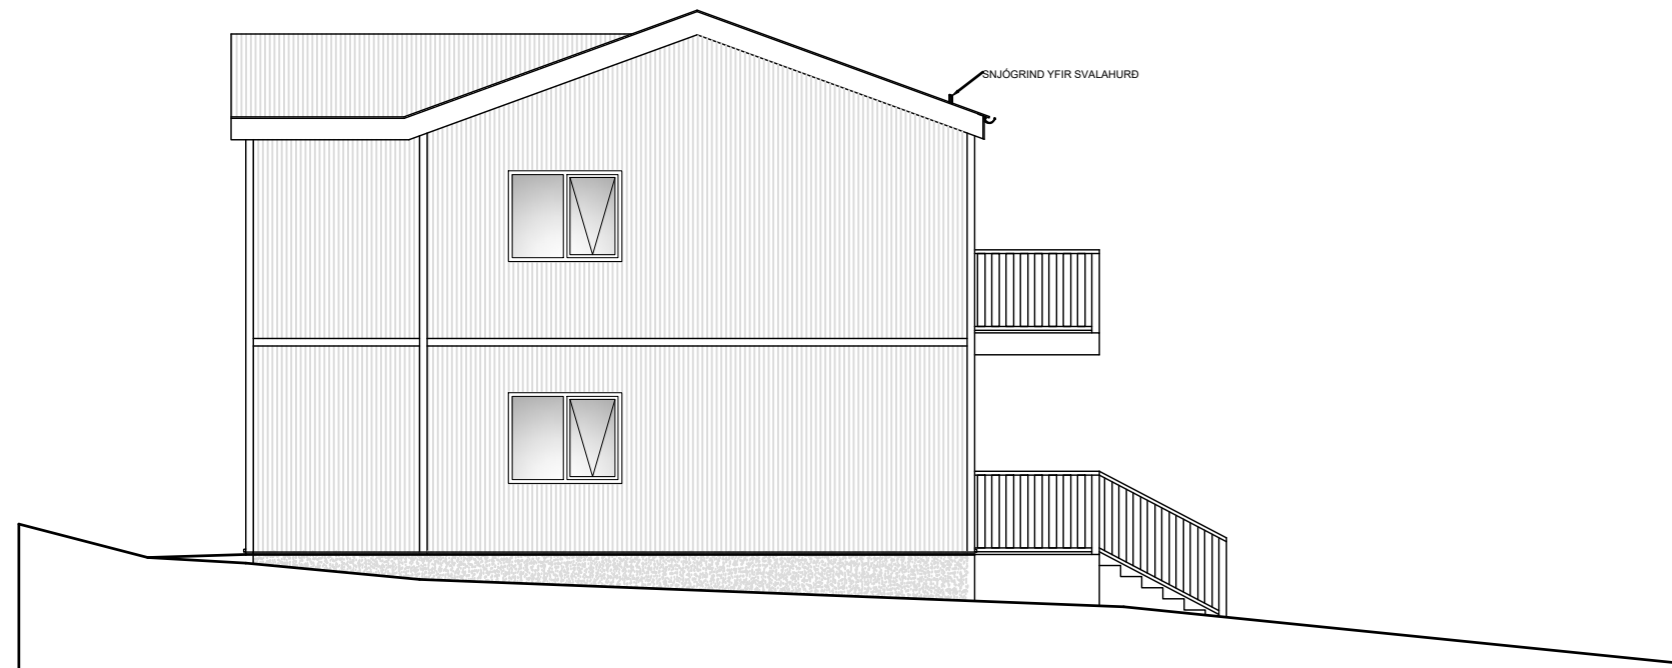

ÚTLIT SUÐ-VESTUR 1/100

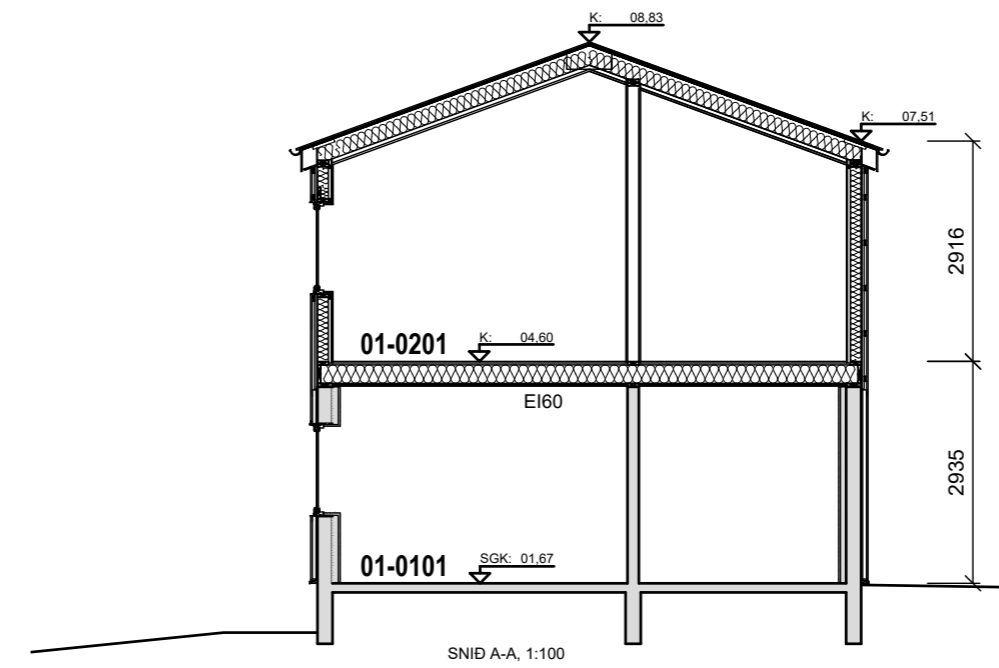

SNID A-A, 1:100

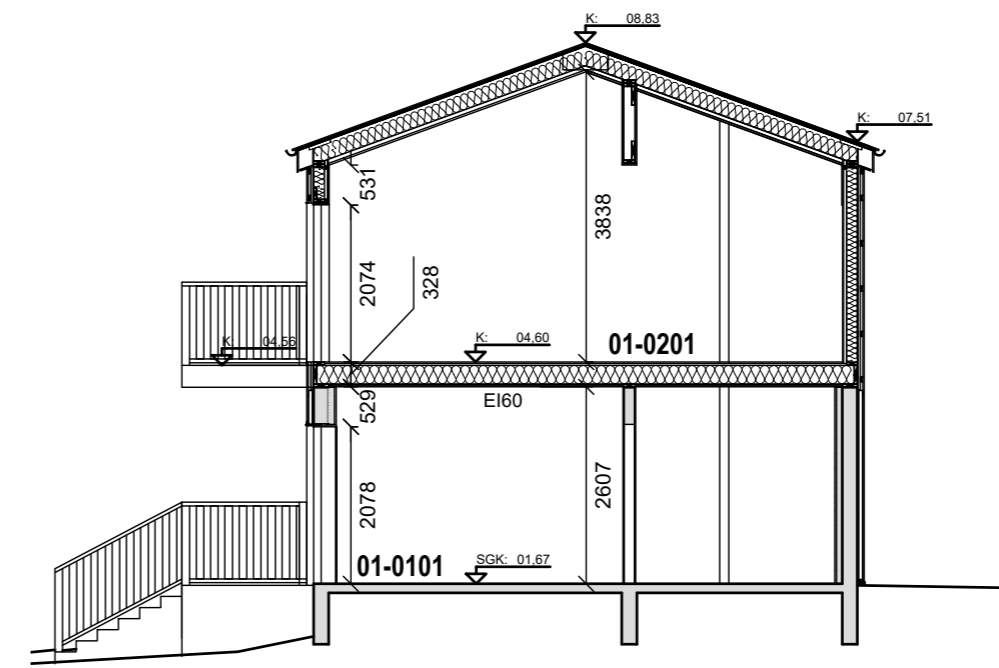

SNID B-B, 1:100

ÚTGÁFUFERILL

NÚMÉR:	DAGS.	SKÝRINGAR:	UNNID:

DAGS.	SAMRÆM.HÖNNUÐAR
-------	-----------------

Brunatákn

EI60	= Veggir	A-REI90	= Hæðaskil
EI90		E-CS30	= Hurðir
A-EI60		EI-CS30	
A-EI120		EI-CS60	
REI60			
REI120		E30	= Gluggar
A-REIM120			


VERKFRÆÐISTOFA ÍVARS HAUSSONAR ehf.

SUÐURLANDSBRÁUT 46
 108 REYKJAVÍK
 Sími: 695-4337
 NETFANG: ivar@vha.is
 kt: 540212-2790
 HEIMASÍÐA: www.vha.is

HEITI VERKS:	Hafnarbraut 8 Bíldudalur
--------------	-------------------------------------

HEITI TEIKNINGAR:	ÚTLIT Snið
-------------------	-----------------------

MKV: 1:100	DAGS. 28.5.'24	VERK NR	
TEIKNAD. Í.H.	YFIRFARID Í.H.	SAMÞYKKT Í.H.	TEIKN.NÚMÉR 2
DAGS.undirskr. 28.5.'24	NAFN HÖNNUÐAR Ívar Hauksson kt: 110383-5339		ÚTGÁFA A
UNDIRSKR.HÖNNUÐAR			

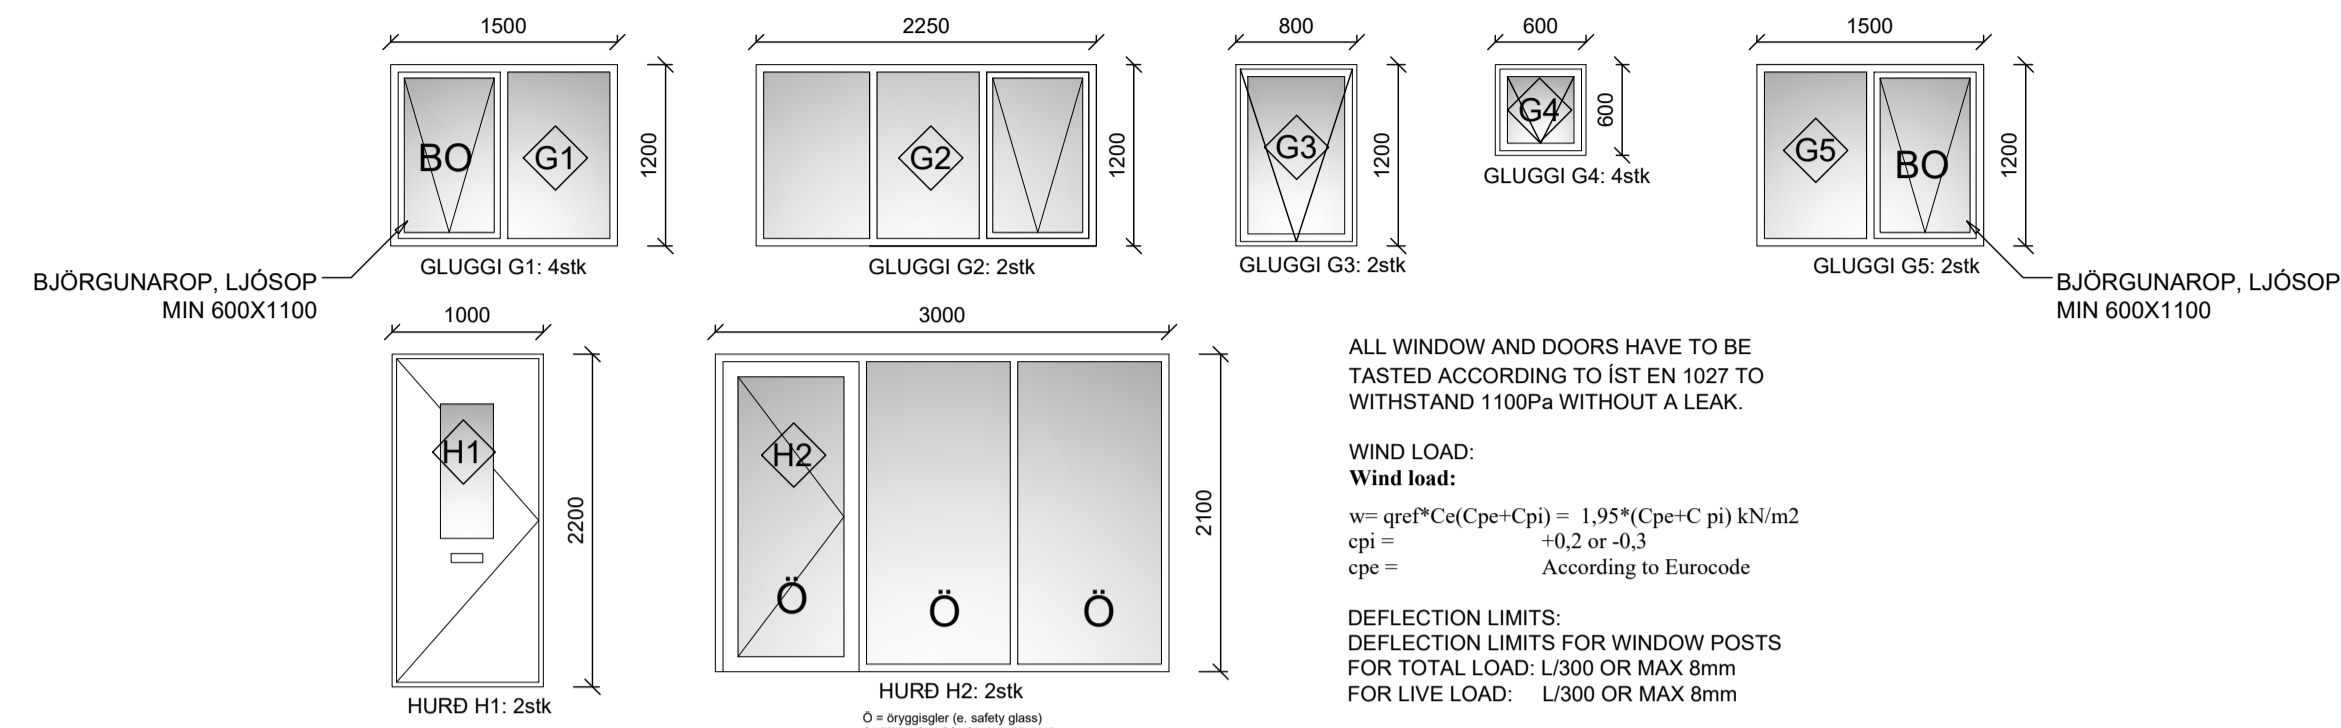

ALL WINDOW AND DOORS HAVE TO BE TASTED ACCORDING TO IST EN 1027 TO WITHSTAND 1100Pa WITHOUT A LEAK.

WIND LOAD:
 Wind load:
 $w = q_{ref} * C_{pe}(C_{pe} + C_{pi}) = 1,95 * (C_{pe} + C_{pi}) \text{ kN/m}^2$
 $c_{pi} = +0,2 \text{ or } -0,3$
 $c_{pe} =$ According to Eurocode


DEFLECTION LIMITS:
 DEFLECTION LIMITS FOR WINDOW POSTS
 FOR TOTAL LOAD: L/300 OR MAX 8mm
 FOR LIVE LOAD: L/300 OR MAX 8mm

MIN THICKNESS OF EACH GLASS IS 4mm

WINDOW MAX 2.0 W/m²K
 DOORS MAX 3.0 W/m²K

ÚTGÁFUFRILL


NÚMER:	DAGS:	SKYRINGAR:	UNNID:
DAGS:	SAMRÆM HÖNNUÐUR		

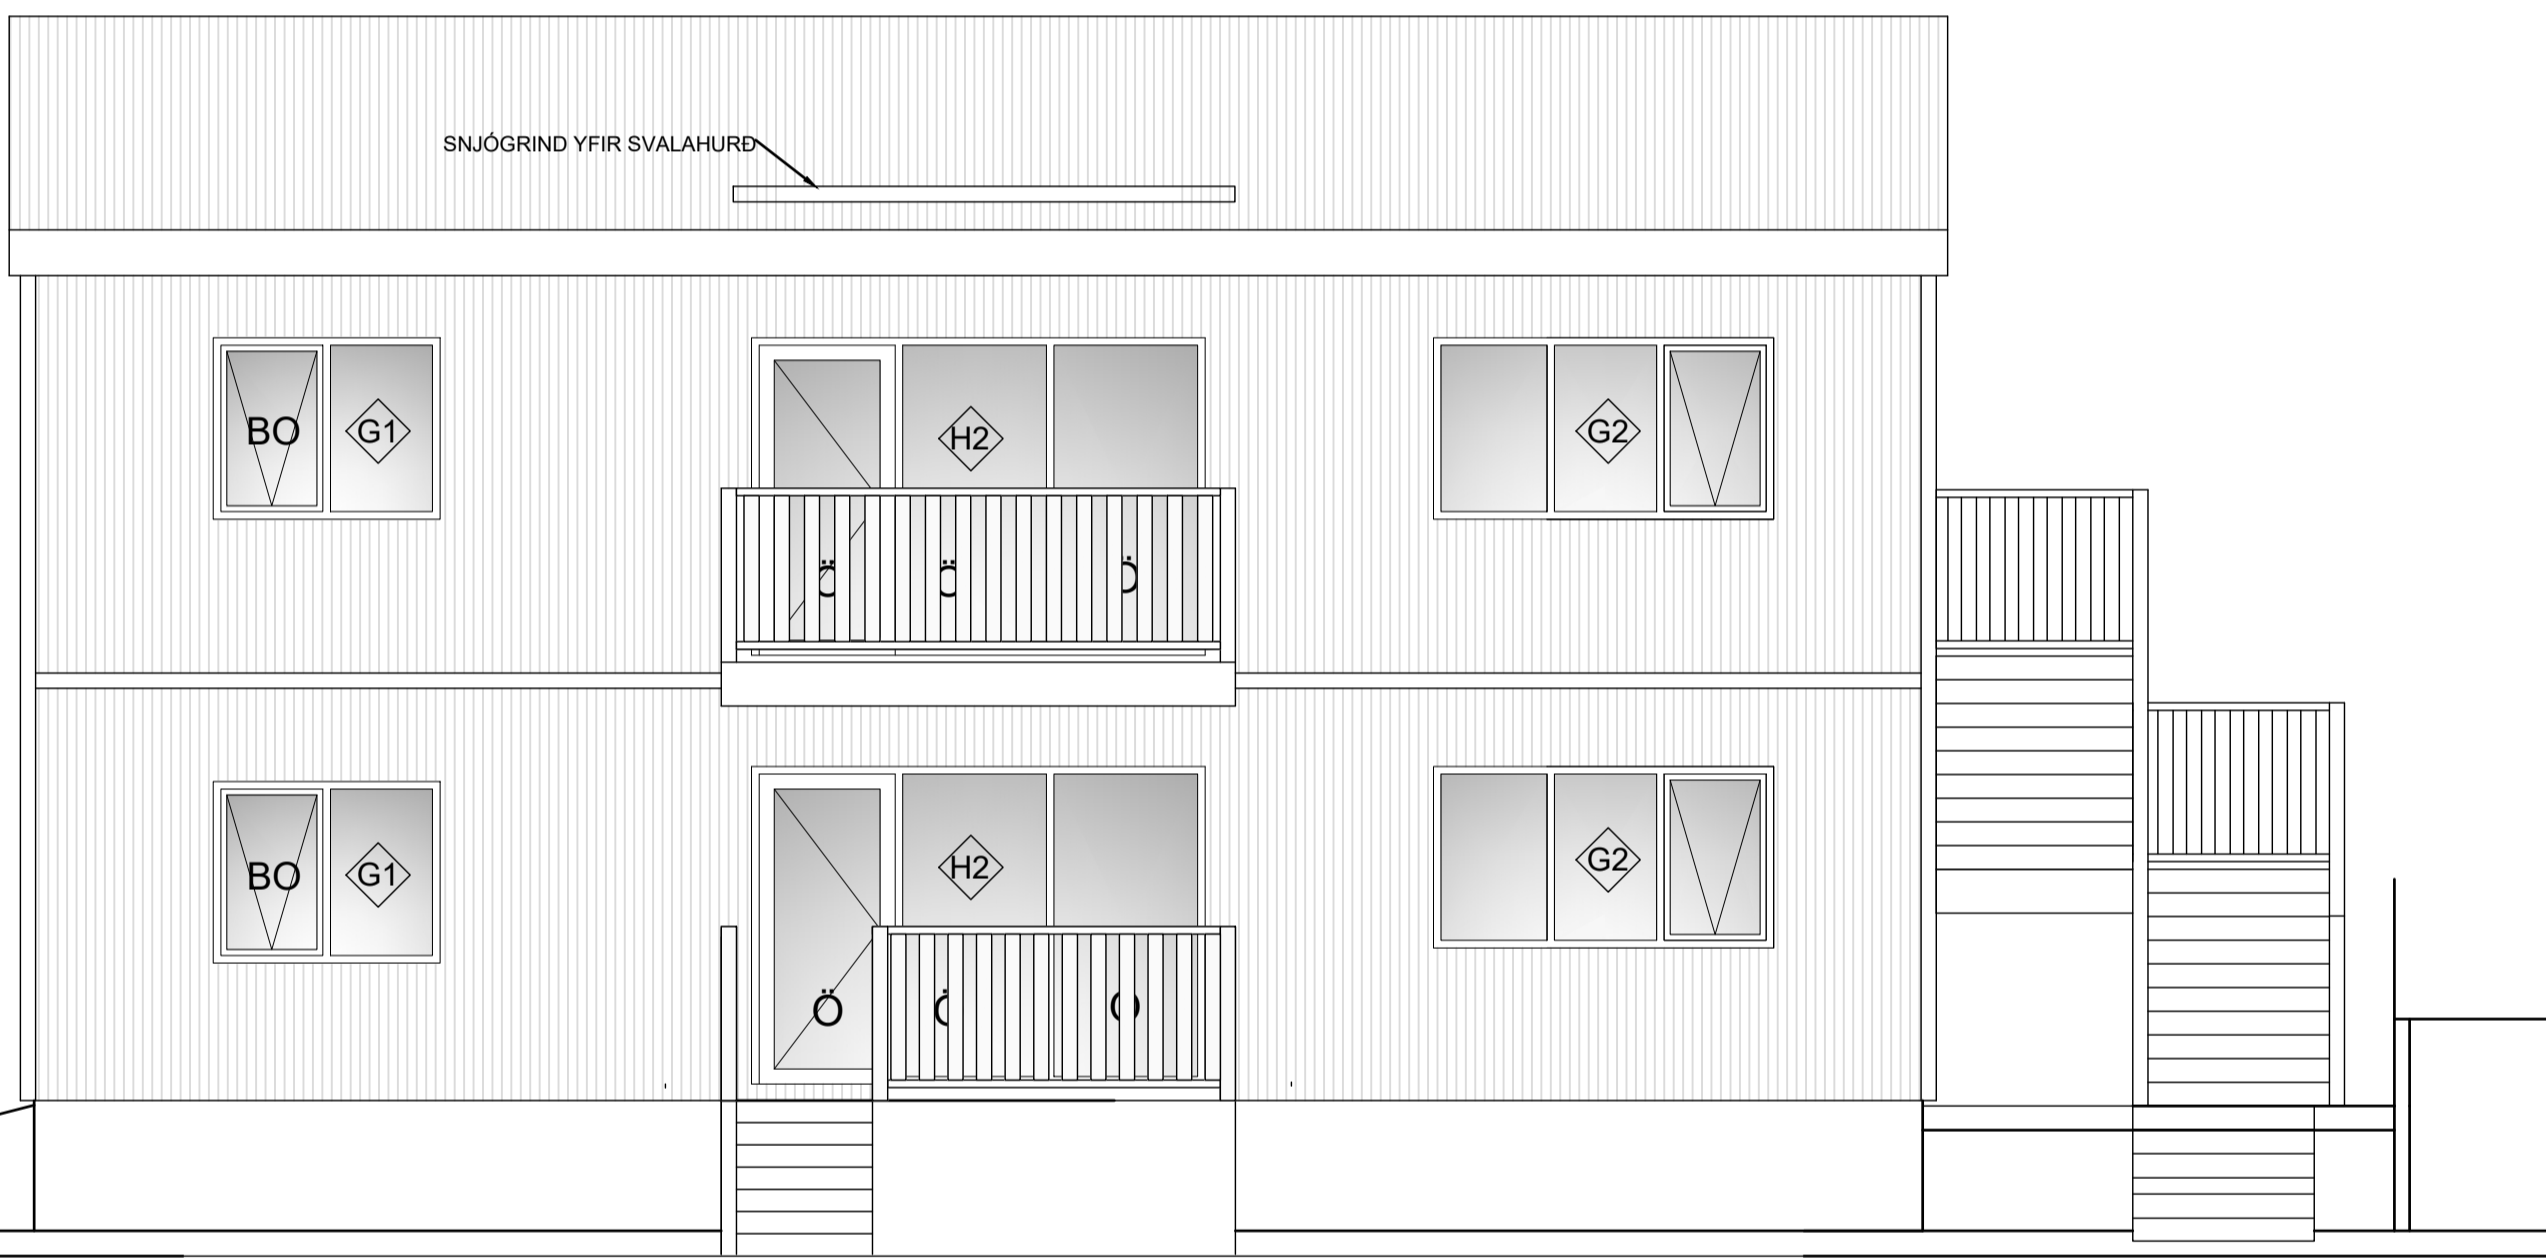


ÚTLIT SUD-AUSTUR 1/100



ÚTLIT NORD-AUSTUR 1/100

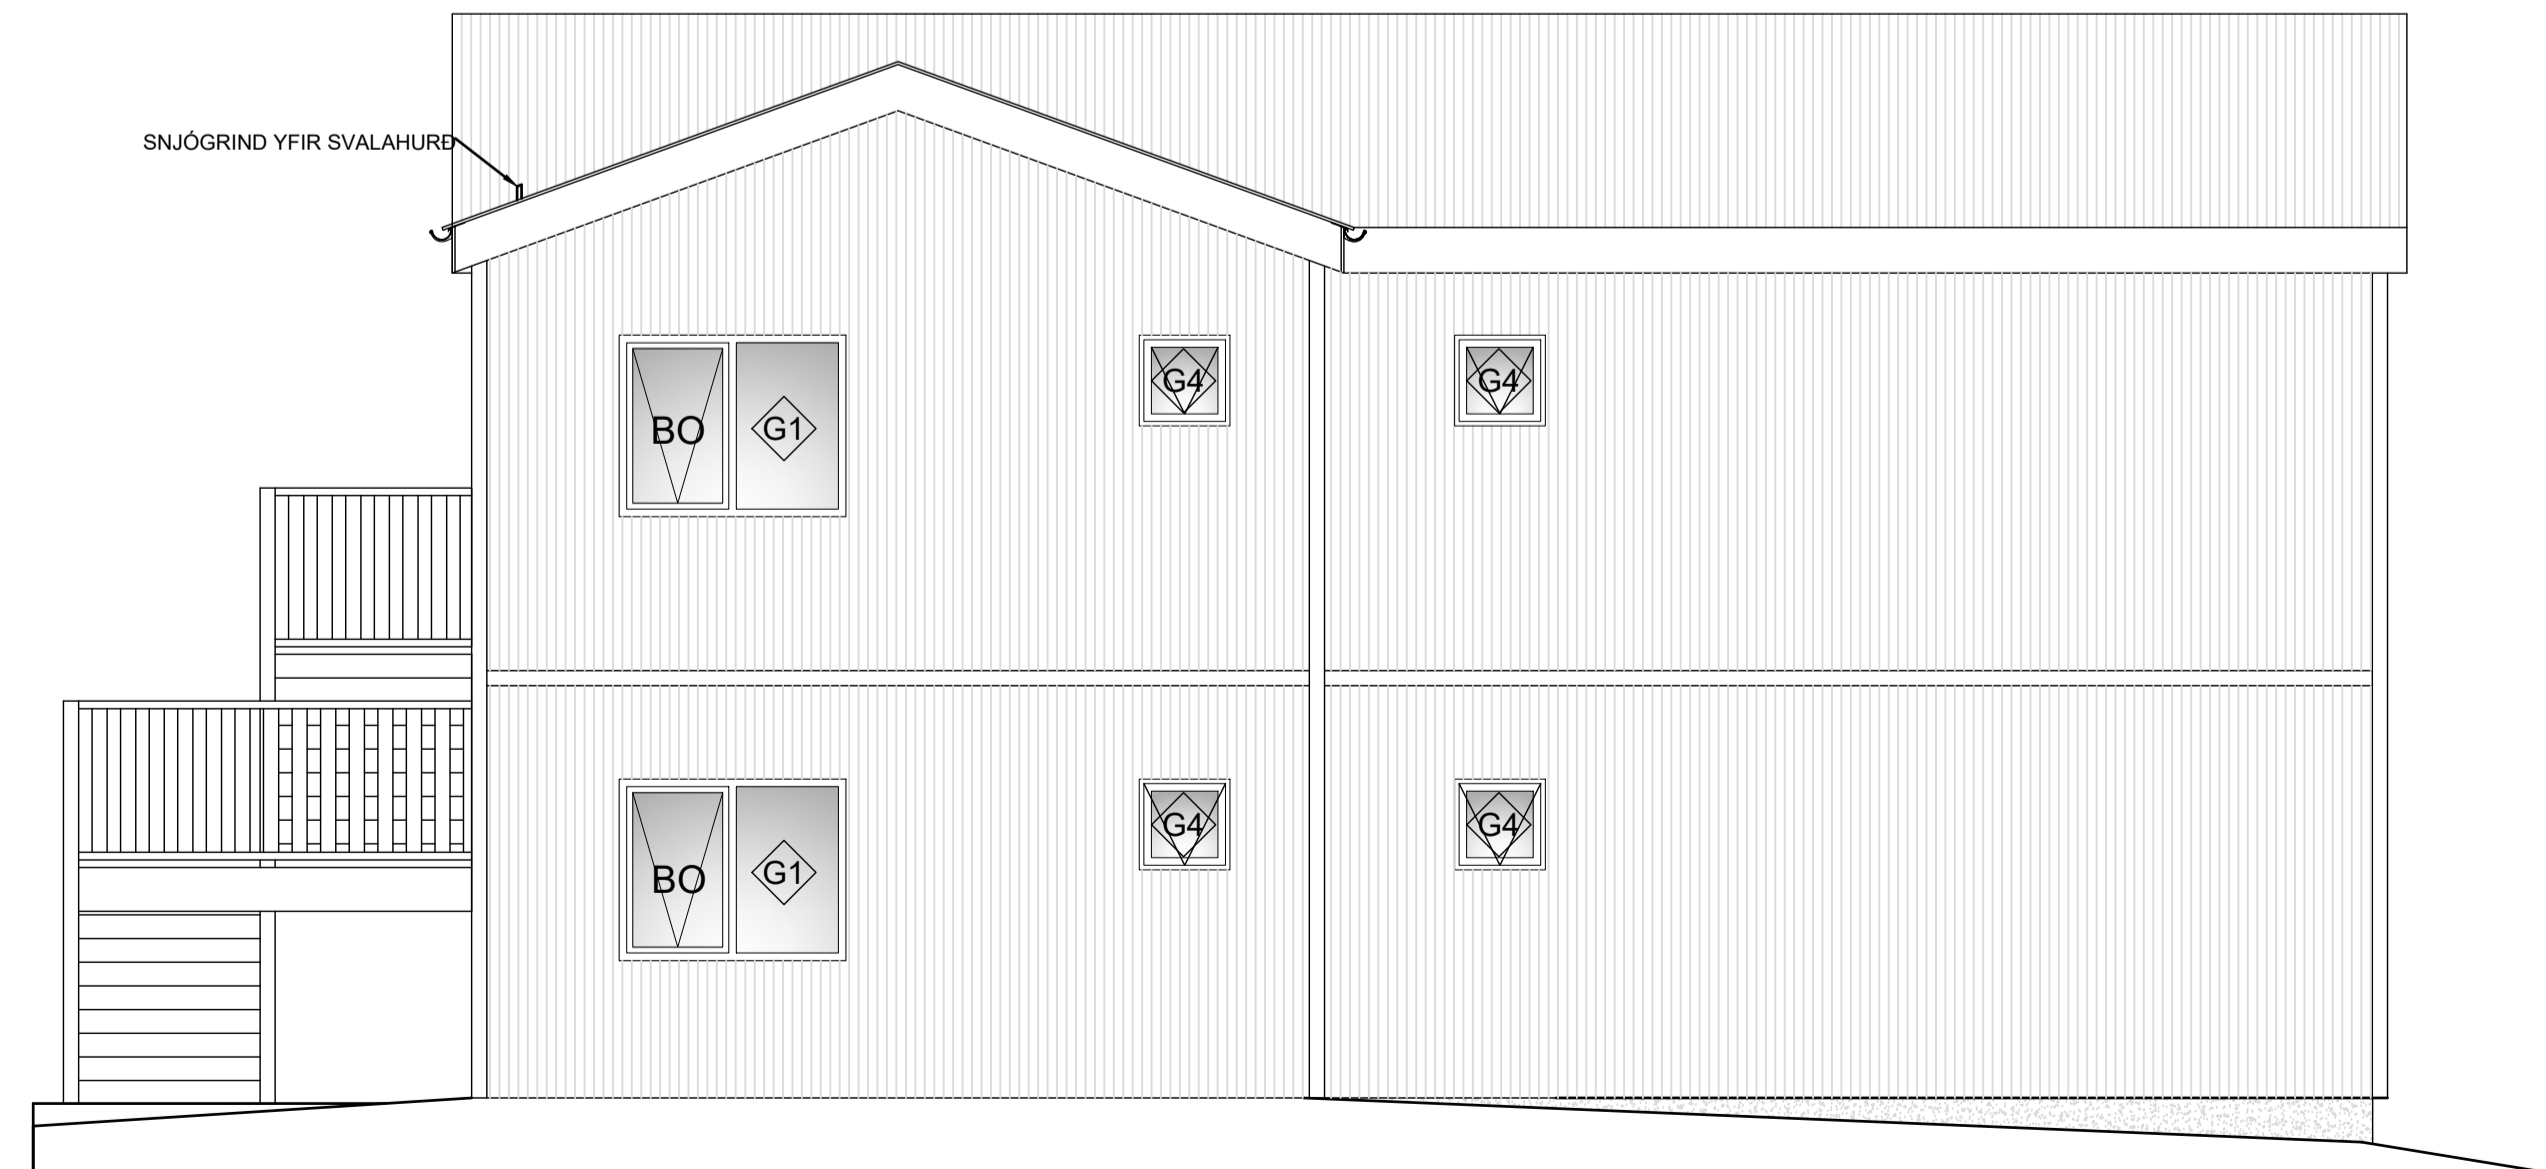

ÚTLIT NORD-VESTUR 1/100

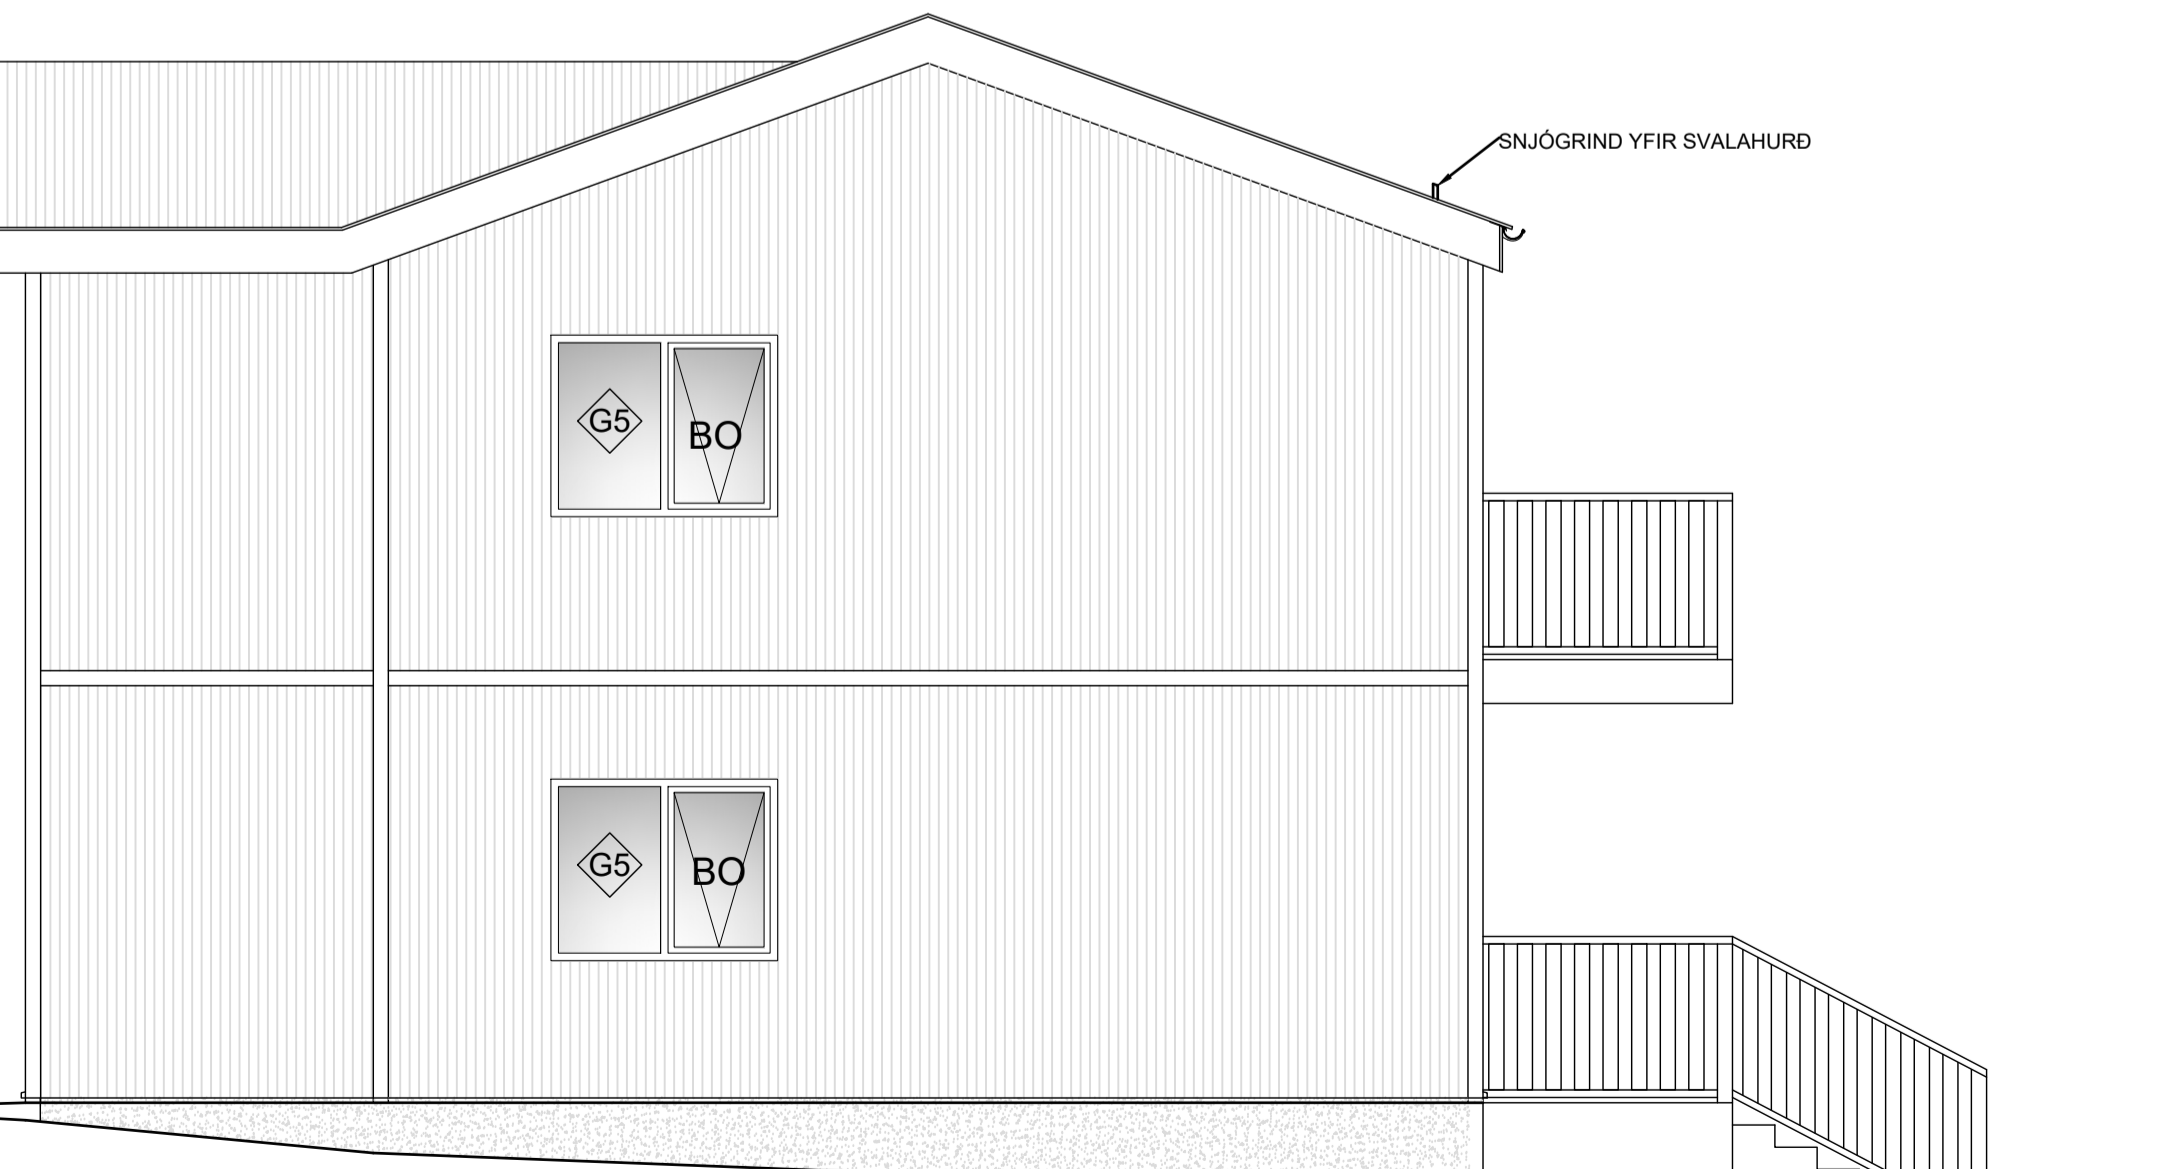

ÚTLIT SUD-VESTUR 1/100

VERKFRÆÐISTOFA ÍVAR S HAUSSONAR ehf.

SUDURLANDSBRÁUT 46
 108 REYKJAVÍK
 Sími: 695-4337
 NETFANG: ivar@vha.is
 kt: 540212-2790
 HEIMASÍÐA: www.vha.is

HEITI VERKS:
Hafnarbraut 8
 Sérteikningar

HEITI TEIKNINGAR:
 Gluggateikningar

MKV:	DAGS:	VERK NR	NR. TEIKNINGAR
1/50	30.1.25		
TEIKNAD. Í.H.	YFIRFARID. Í.H.	SAMÞYKKT. Í.H.	4
DAGS.undirskr. 30.1.25	NAFN HÖNNUÐAR: ÍVAR HAUSSONAR kt: 110385-5339		
UNDIRSKR. HÖNNUÐAR			ÚTGÁFA A